


GROUND FLOOR - EXISTING

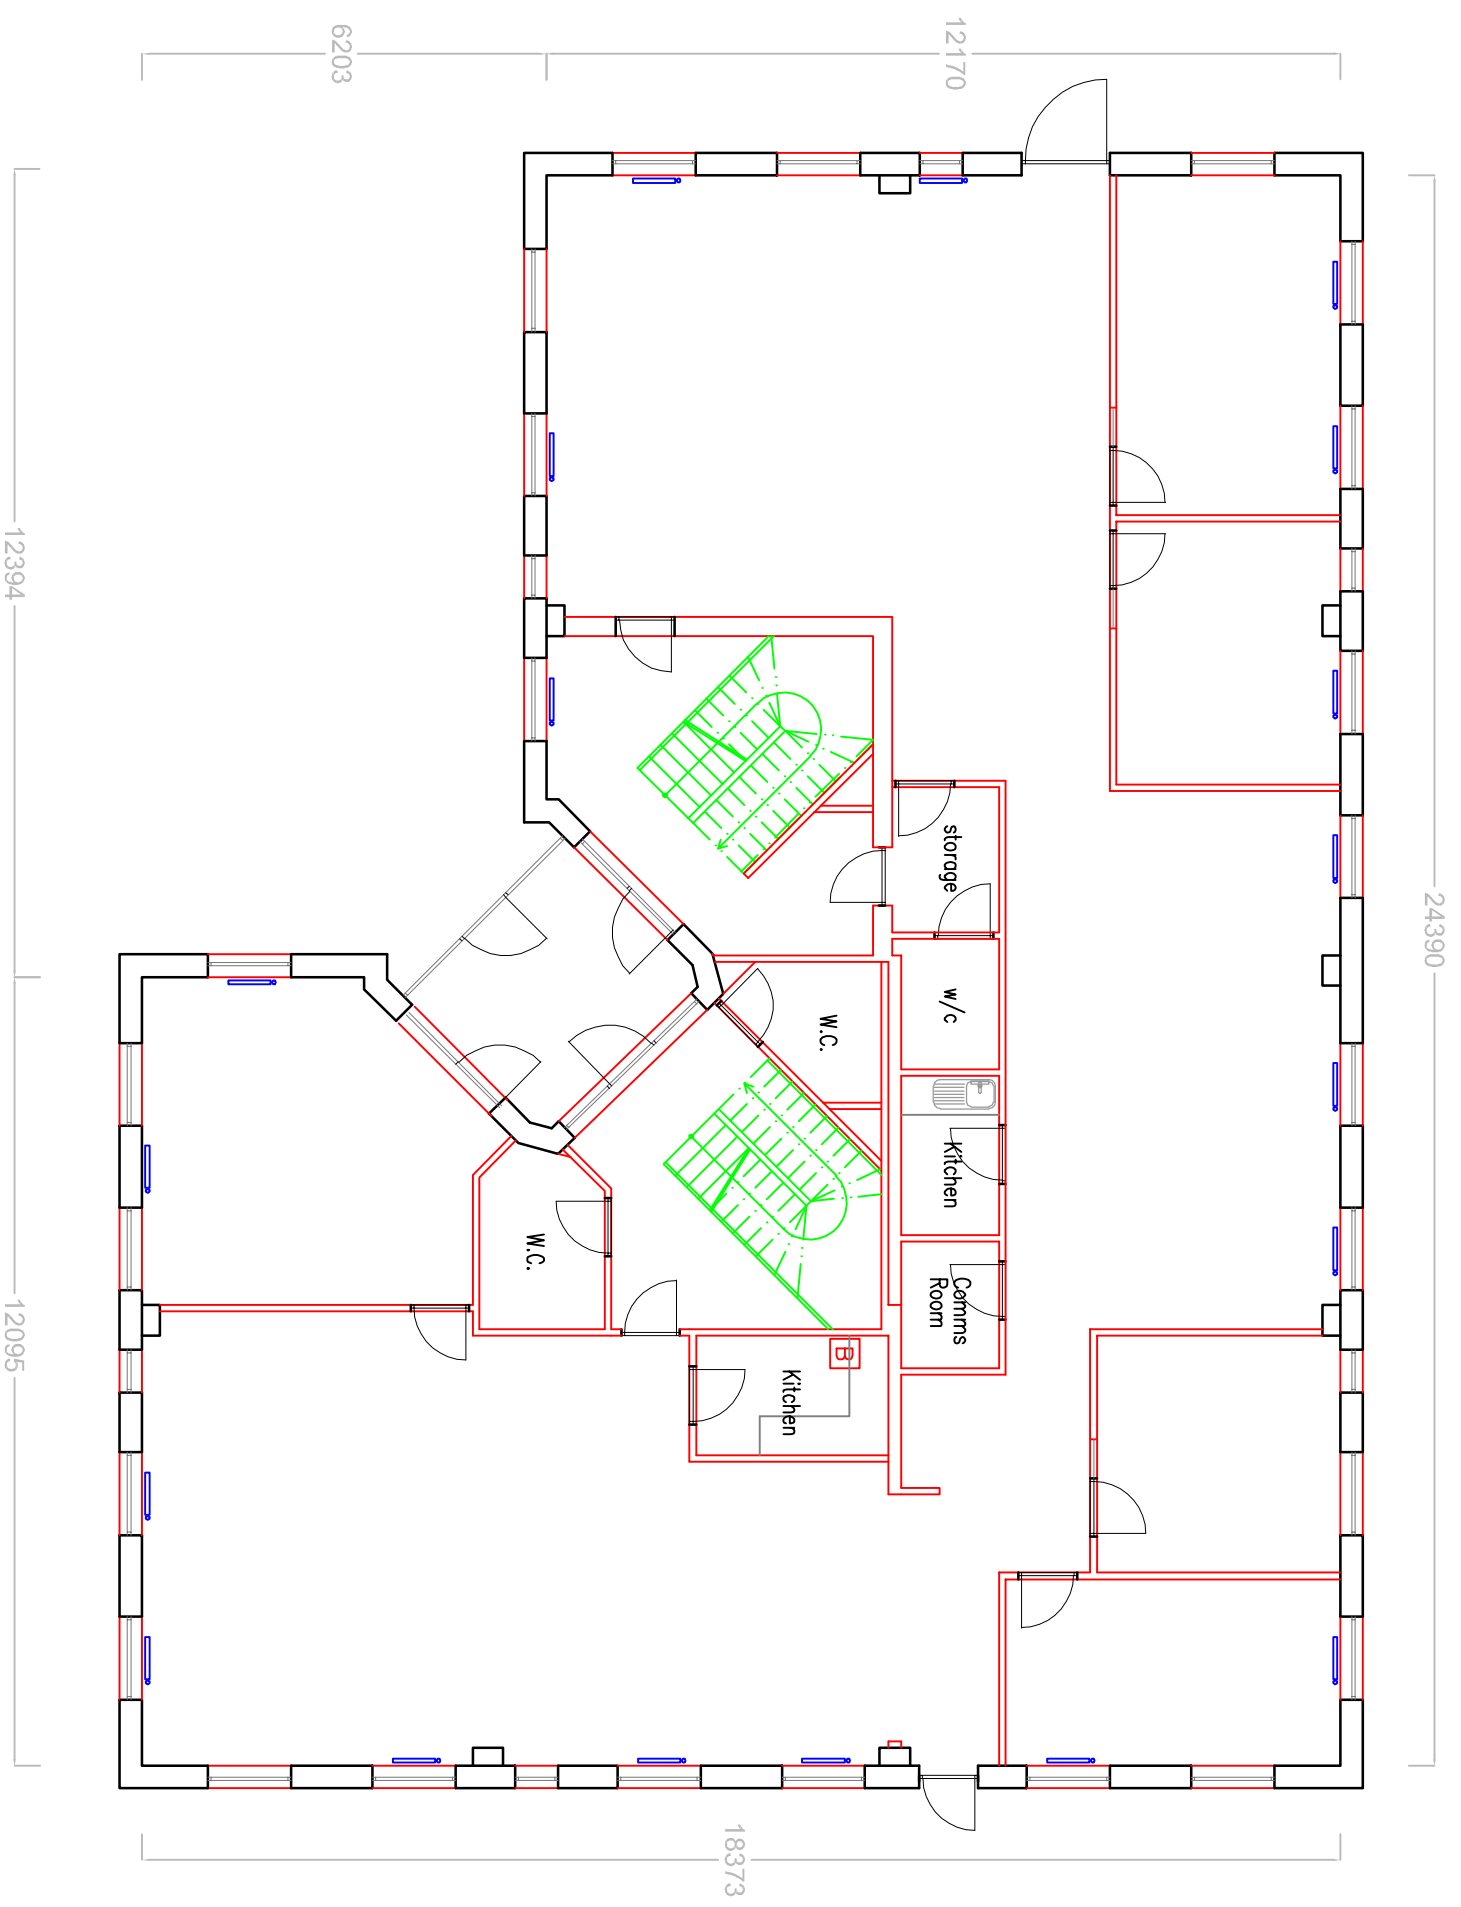

MELROSE HOUSE, PYNES HILL, EXETER

GROUND FLOOR EXISTING FLOOR PLAN



M D BUSINESS INTERIORS  
GRACE ROAD WEST  
MARSH BARTON EXETER  
EX2 8PU  
www.mdinteriorsdevon.com

16 - 06 - 2020

1:50 @ A4

DRAWING INDICATIVE ONLY. DO NOT SCALE FROM THIS DRAWING. USE ONLY WRITTEN DIMENSIONS. ALL DIMENSIONS TO BE CHECKED AND VERIFIED ON SITE. REPORT ALL DISCREPANCIES OR REQUIREMENTS TO ORIGINATOR  
© This drawing is copyright and may not be copied, reproduced or forwarded to any other party in part or in full without the express prior permission of the originator/owner. All rights reserved

