

stratton
creber
commercial

property consultants



22 Victoria Street, Paignton, Devon, TQ4 5DN

For sale

Prime shop for sale

Viewing by prior appointment with
Damian Cook / Tom Churchward

Arranged over 5 floors

(01392) 202203

Potential for residential conversion on upper floors

damian@sccexeter.co.uk

4,812 sq ft (447 sq m)

tom@sccexeter.co.uk

Price: £360,000 plus VAT

strattoncrebercommercial.co.uk

Location

Paignton is located within the wider Torbay conurbation made up of neighbouring Torquay and Brixham. It is a seaside town resort which experiences significant influx of visitors during the summer months. It is connected to the A380 (Torbay Ring Road) which links the towns of Torquay, Paignton and Brixham to the dual carriage way at Newton Abbot with the M5 approximately 12 miles away. Plymouth is approximately 30 miles south west and Exeter 25 miles north east. The town has a resident population of approximately 47,000 people.

The premises are situated in 100% prime pitch within Victoria Street adjacent to **Iceland** and **WH Smith** and close to **Boots the Chemist, SpecSavers, Tui, Greggs, Nat West Bank** and **Tesco Express**.

Description

The premises are arranged over basement, ground and three upper floors.

The property benefits from a service lane and rear loading.

Accommodation

The property comprises the following approximate dimensions and floor areas:

Description	Sq.m	Sq.ft
Gross frontage	6.3m	20ft 8in
Net frontage	5.46m	17ft 11in
Internal width	5.69m	18ft 8in
Narrowing to	5.28m	17ft 4in
Shop Depth	25.09	82ft 4in
Built depth	30.02	98 ft 6in
Ground floor sales	147 sq m	1,589 sq ft
Rear store/office	8 sq m	88 sq ft
Basement store	69 sq m	744 sq ft
First floor	152 sq m	1,635 sq ft
Second floor	32 sq m	340 sq ft
Third floor	39 sq m	417 sq ft
Total	447	4,812

Tenure

The property is available freehold.

Price

£360,000 plus VAT.

Energy Performance Certificate (EPC)

The premises have a current EPC rating of C/74. A certificate can be made available on request.

Business Rates

We understand the property is assessed as follows:

Rateable value (2017): £35,000

Qualifying occupiers will receive 66% Business Rates Relief from 1st July 2021 until 5th April 2022 .

Planning

The premises fall within Class E of the Town & Country Planning (Use Classes Order) 2020. Interested parties should carry out their own investigations.

Development Opportunity

There maybe an opportunity for conversion of the upper floors to residential use, subject to planning permission.

VAT

VAT is chargeable to the purchase price.

Legal Costs

Each party to be responsible for their own legal costs incurred in the transaction.

Viewing & Further information

Strictly by appointment through the joint sole agents:

Stratton Creber Commercial
20 Southernhay West, Exeter, EX1 1PR

Contact: Damian Cook MRICS
Tom Churchward MSc Real Est.

Tel: (01392) 202203

Email: damian@sccexeter.co.uk
tom@sccexeter.co.uk

OR

Avison Young
St Catherine's Court, Berkeley Place, Bristol, BS8 1BQ

Contact: Chris Wright / Sue Ferman del

DD: (0117) 988 5354

Email: Chris.wright@avisonyoung.com
Sue.fermandel@avisonyoung.com





Lease Plan
Pg size A3
Scale: 1:1250 1:200

Date: 25 November 2021
Drawn By: ZH
Drawing Ref: TQ4 5DN


Lease plan for property at:
22 Victoria Street,
Paignton, TQ4 5DN

Energy Performance Direct
PO Box 686
Exeter,
EX9 1PD
T: 01392435052
M: 07977215934
E: info@energypersomedirect.co.uk
W: www.energypersomedirect.co.uk





Paignton

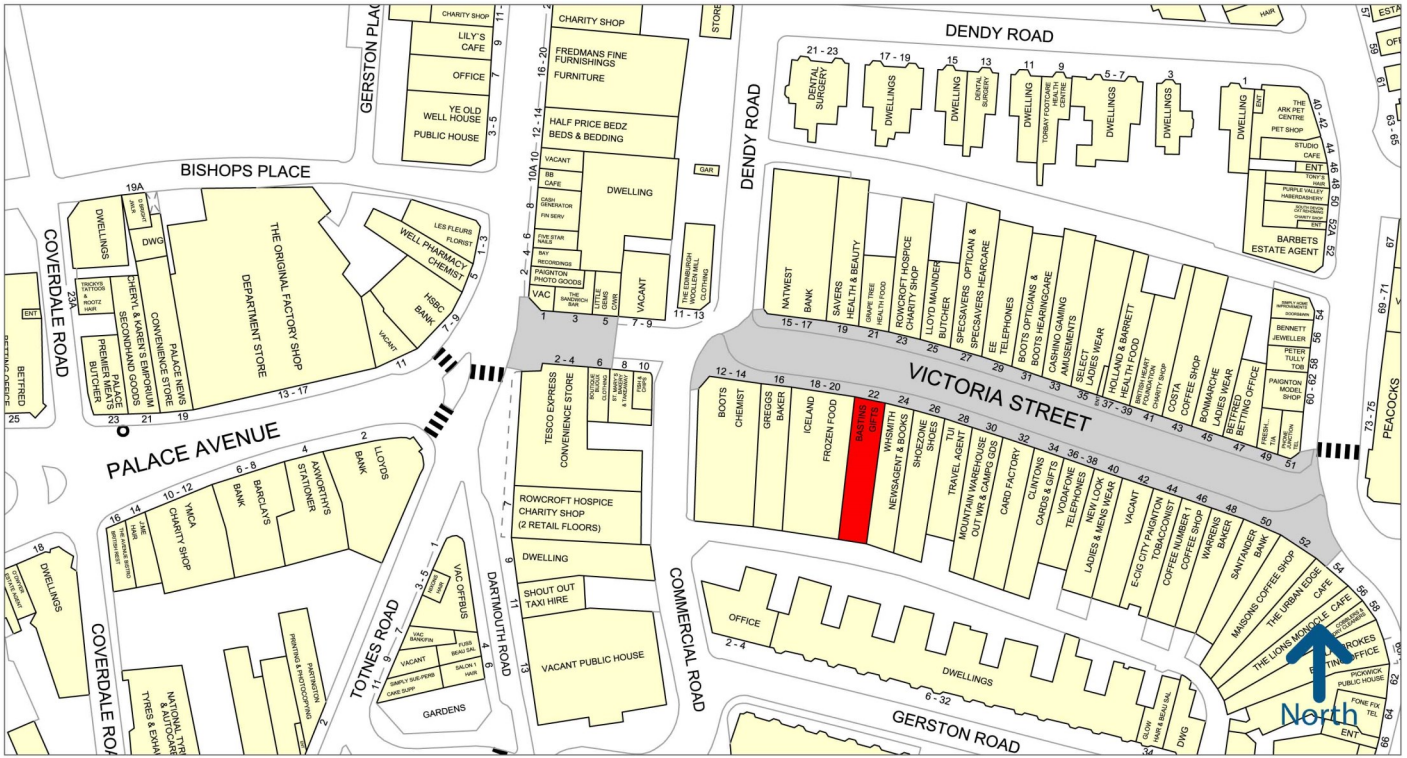


50 metres

Experian Goad Plan Created: 22/10/2021
Created By: Stratton Creber Commercial



Copyright and confidentiality Experian, 2020. © Crown copyright and database rights 2020. OS 100019885

For more information on our products and services:
www.experian.co.uk/goad | goad.sales@uk.experian.com | 0845 601 6011

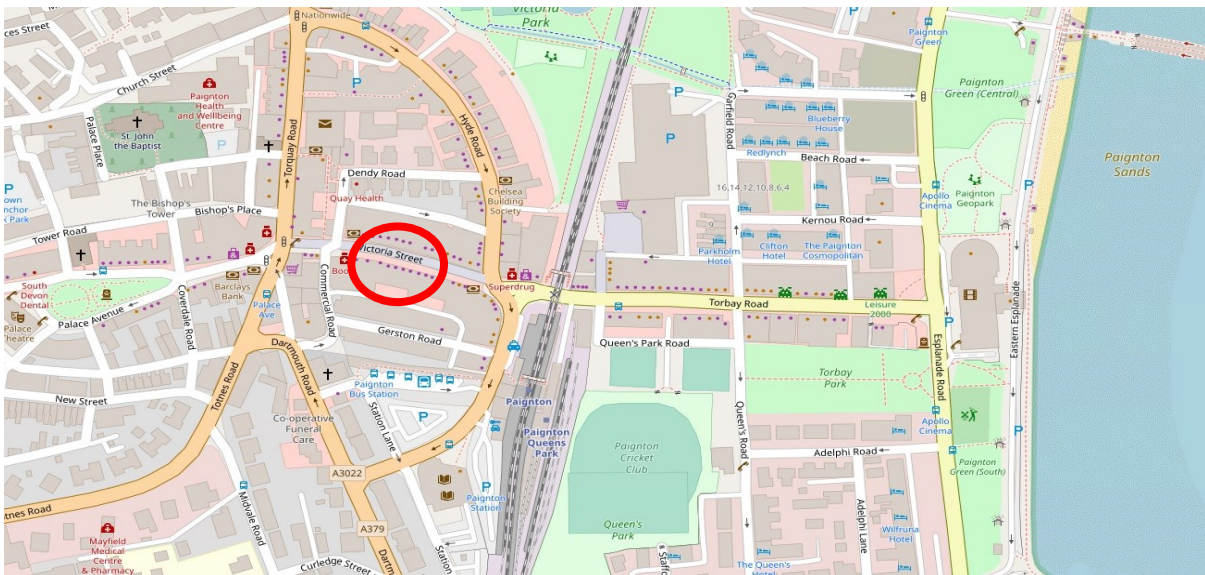

Source: © [OpenStreetMap](https://www.openstreetmap.org/) contributors



Exeter Office

20 Southernhay West, Exeter, EX1 1PR

T: (01392) 202203

F: (01392) 203091

E: info@sccexeter.co.uk

Stratton Creber Commercial for themselves and for the Vendors or Lessors of the property whose Agents they are, give notice that:

The particulars are set out as a general outline only for the guidance of intended purchasers or lessees, and do not constitute part of, an offer or contract;

All descriptions, dimensions, reference to condition and necessary permissions for use and occupation, and other details are given without responsibility and any intending purchasers or tenants should not rely on them as statements or representations of fact but must satisfy themselves by inspection or otherwise as to each of them;

No person in the employment of Stratton Creber Commercial has any authority to make or give any representation of warranty in relation to this property.